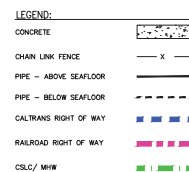


MEAN LOW LOWER WATER (MLLW) WAS CALCULATED BY INTERPOLATING BETWEEN SANTA BARBARA AND SANTA MONICA TIDE STATIONS.




MLLW ELEVATION = -0.1 FT.

MEAN HIGH WATER (MHW) WAS CALCULATED BY INTERPOLATING BETWEEN SANTA BARBARA AND SANTA MONICA TIDE STATIONS.

MHW ELEVATION = 4.6 FT.

[illegible]

- LEGEND:
- CONCRETE
 - MEAN LOWER LOW WATER
 - CHAIN LINK FENCE
 - PIPE - ABOVE SEAFLOOR
 - PIPE - BELOW SEAFLOOR
 - CALTRANS RIGHT OF WAY
 - RAILROAD RIGHT OF WAY
 - CSL/C/ MHW

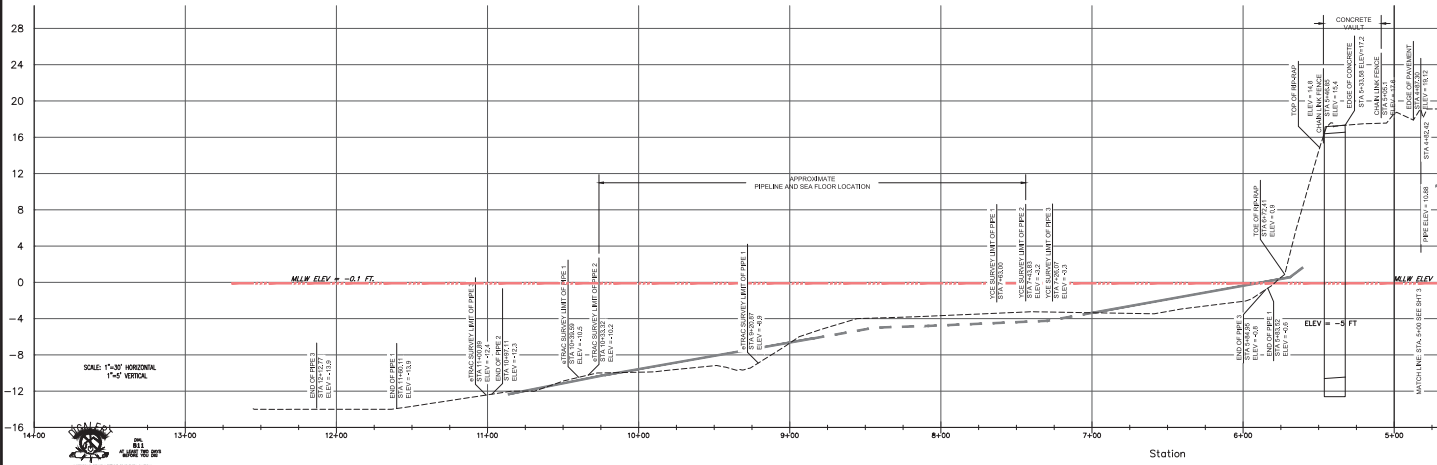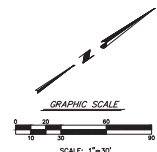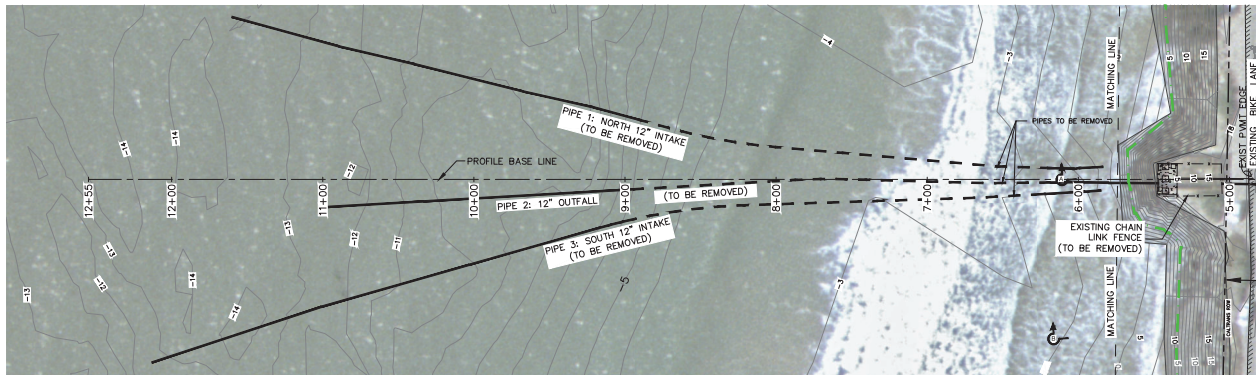

1116-016 L25 Station Line Right of Way Station - 01000000



YCF
INCORPORATED
1116-016 L25 Station Line Right of Way Station - 01000000

LONGITUDE 123, INC.
1116-016 L25 Station Line Right of Way Station - 01000000

DECOMMISSIONING PLAN
GRUBB LEASE VENTURA
INTAKE/OUTFALL FACILITY
DECOMMISSIONING PROJECT

NO.	DATE	DESCRIPTION	BY	CHKD	APPROVED
1	11/10/2011	ASB: TYPICAL ASSESS MAP AND PROVISION			

SHEET NAME: PLAN AND PROFILE
SHEET NO.: 013.1

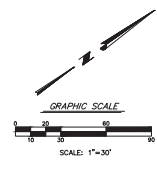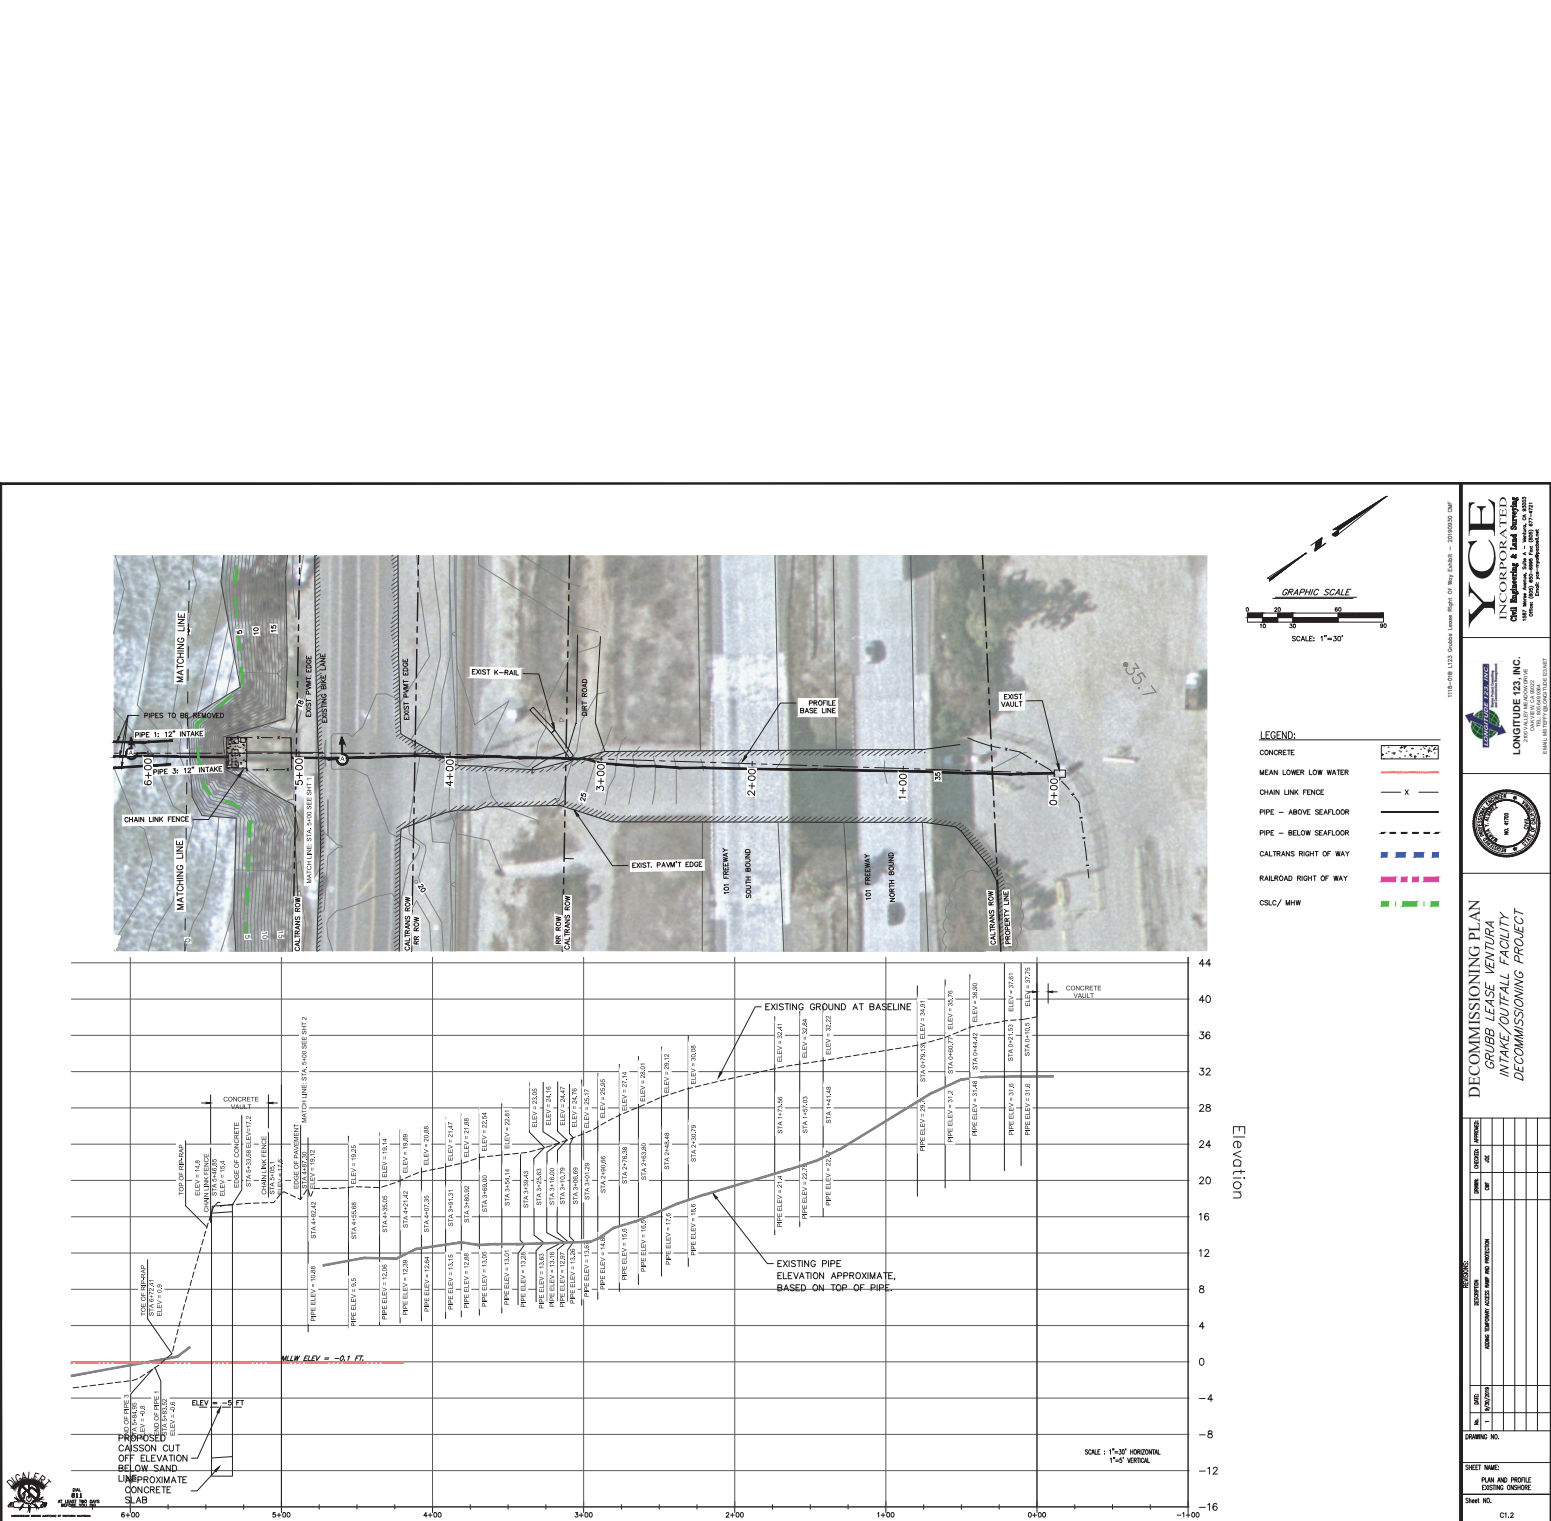

- LEGEND:
- CONCRETE
 - MEAN LOWER LOW WATER
 - CHAIN LINK FENCE
 - PIPE - ABOVE SEAFLOOR
 - PIPE - BELOW SEAFLOOR
 - CALTRANS RIGHT OF WAY
 - RAILROAD RIGHT OF WAY
 - CISC / MHW

YCF
INCORPORATED
1111-016 L125 Facility Lower Right of Way Station - 20100000 001

LONGITUDE 122, INC.
1111-016 L125 Facility Lower Right of Way Station - 20100000 001

W. 1111-016 L125 Facility Lower Right of Way Station - 20100000 001



DECOMMISSIONING PLAN
GRUBB LEASE VENTURA
INTAKE/OUTFALL FACILITY
DECOMMISSIONING PROJECT

NO.	DATE	DESCRIPTION	STATUS	APPROVED
1	11/10/2011	AS-BUILT	AS-BUILT	AS-BUILT

SHEET NAME:
PLAN AND PROFILE
EXISTING CONDITION

SHEET NO.:
C1.2

PROPERTY LINE/ RIGHT OF WAY NOTE
THE PROPERTY LINE AND/OR RIGHT OF WAY DATA SHOWN ARE BASED ON
RECORD DATA. NO FIELD SURVEY WAS CONDUCTED.

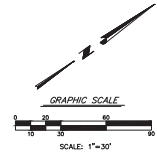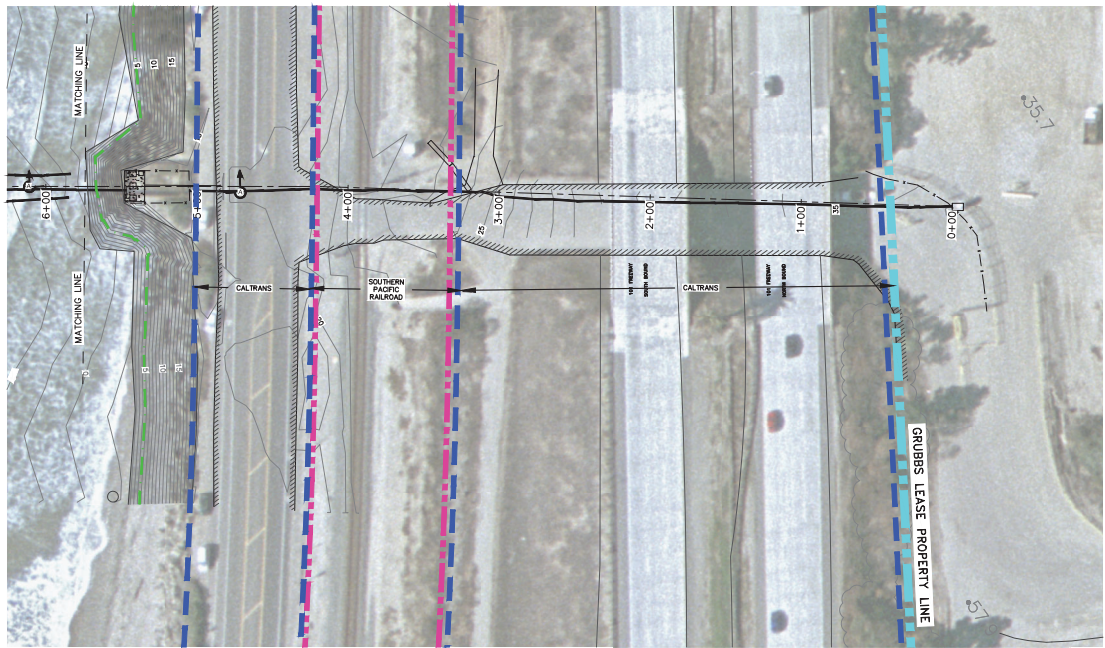

LEGEND:

- CONCRETE
- MEAN LOWER LOW WATER
- CHAIN LINK FENCE
- PIPE - ABOVE SEAFLOOR
- PIPE - BELOW SEAFLOOR
- CALTRANS RIGHT OF WAY
- RAILROAD RIGHT OF WAY
- CSLC/ MHW

YCF
INCORPORATED
1345 E. Highway 100, Suite 100
Orem, UT 84057
Phone: 801.225.1234
Fax: 801.225.1235
Email: info@ycfinc.com

LONGITUDE 123, INC.
1234 E. Highway 100, Suite 100
Orem, UT 84057
Phone: 801.225.1234
Fax: 801.225.1235
Email: info@longitude123.com

UTAH
NORTH

UTAH
SOUTH


DECOMMISSIONING PLAN
GRUBB LEASE VENTURA
INTAKE/OUTFALL FACILITY
DECOMMISSIONING PROJECT

NO.	DATE	DESCRIPTION	STATUS	APPROVED
1	10/10/2018	GRUBB LEASE VENTURA INTAKE/OUTFALL FACILITY DECOMMISSIONING PROJECT	DRP	YES





DRIVING NO.

SHEET NAME:
RIGHT OF WAY

Sheet NO.
C1.3

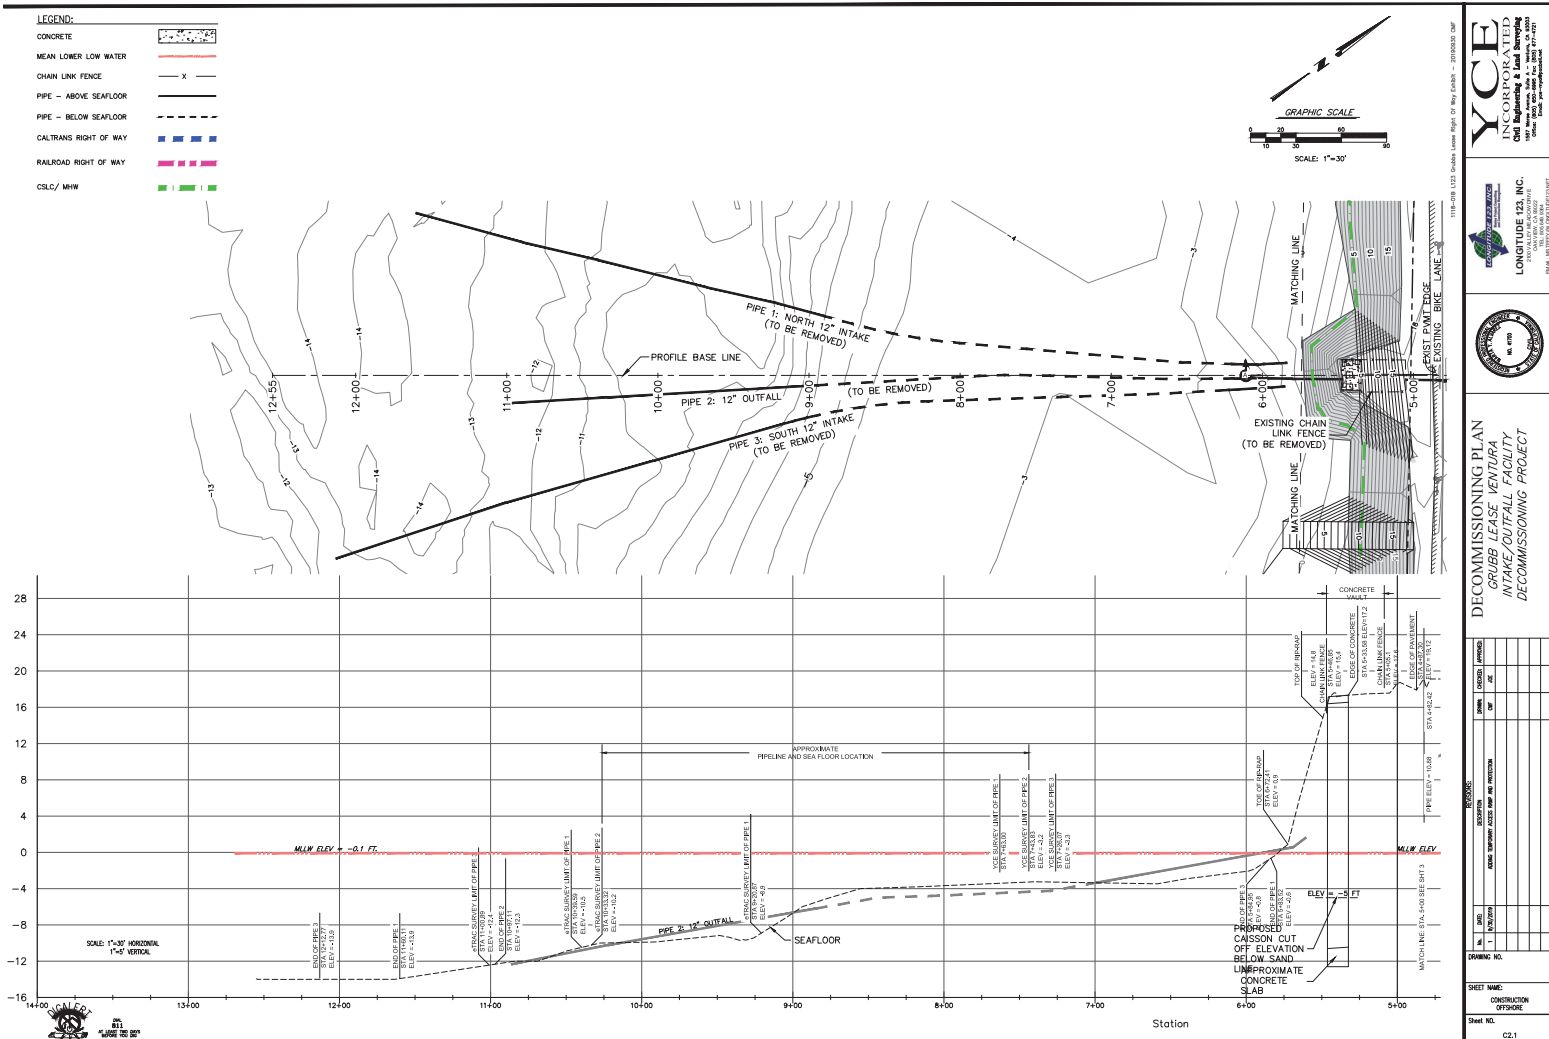

- ① CONSTRUCT ROCK PROTECTION SCOUR USING ONE-PIECE ROCKS OR APPROVED EQUIVALENT
- ② PROTECT AND STONE EXISTING ROCKS
- ③ CONSTRUCT TEMPORARY ACCESS RAMP USING ONE-PIECE ROCKS
- ④ AFTER DECOMMISSIONING, REMOVE ACCESS RAMP AND RESTORE ROCK PROTECT TO ORIGINAL CONDITION
- ⑤ THE SUBMANTIAL RAMP SHALL HAVE AN INCREASED COMPRESSIVE STRENGTH TO RESIST THE EXPOSURE SHOCK OF WATER PORTAL CURRENT. IT MAY BE CONSTRUCTED OF ONE-PIECE ROCKS OR APPROVED EQUIVALENT

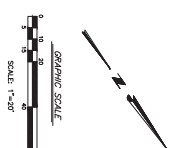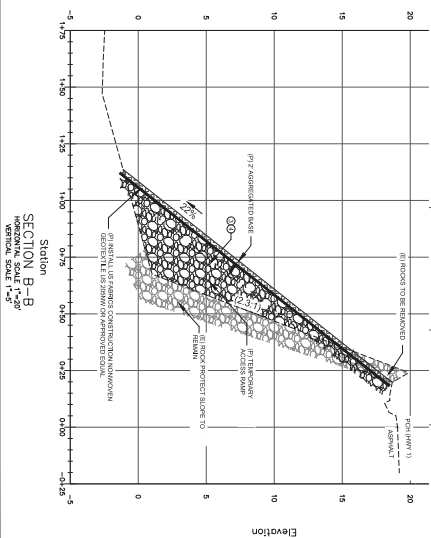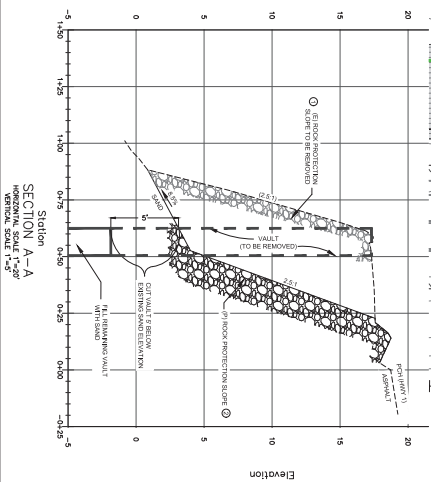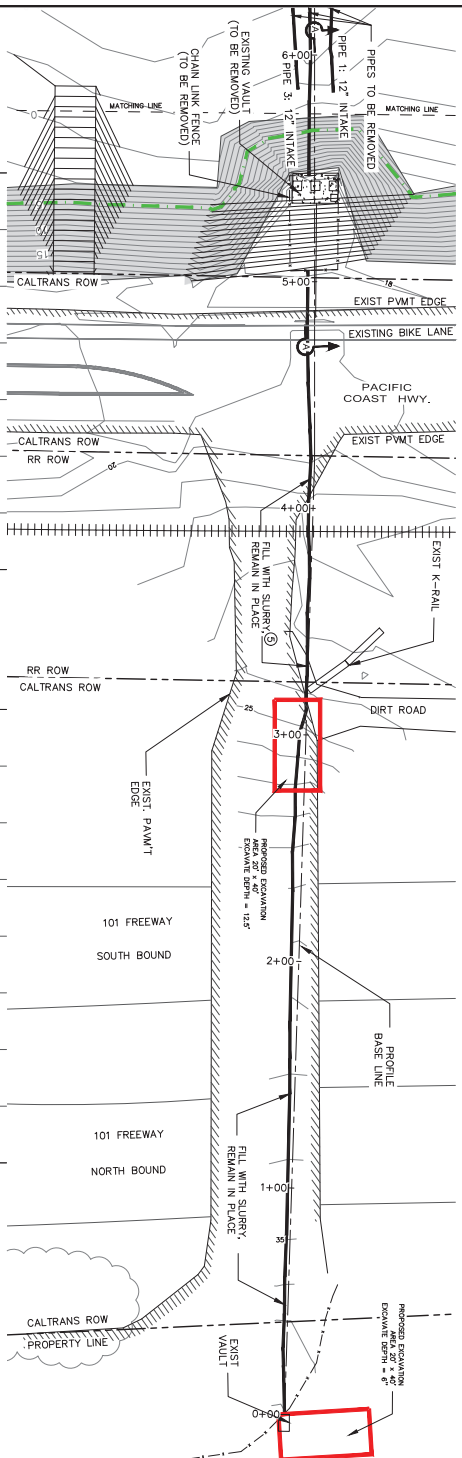[illegible]

DECOMMISSIONING PLAN
GRUBB LEASE VENTURA
INTAKE/OUTFALL FACILITY
DECOMMISSIONING PROJECT

